




EXISTING VIEW

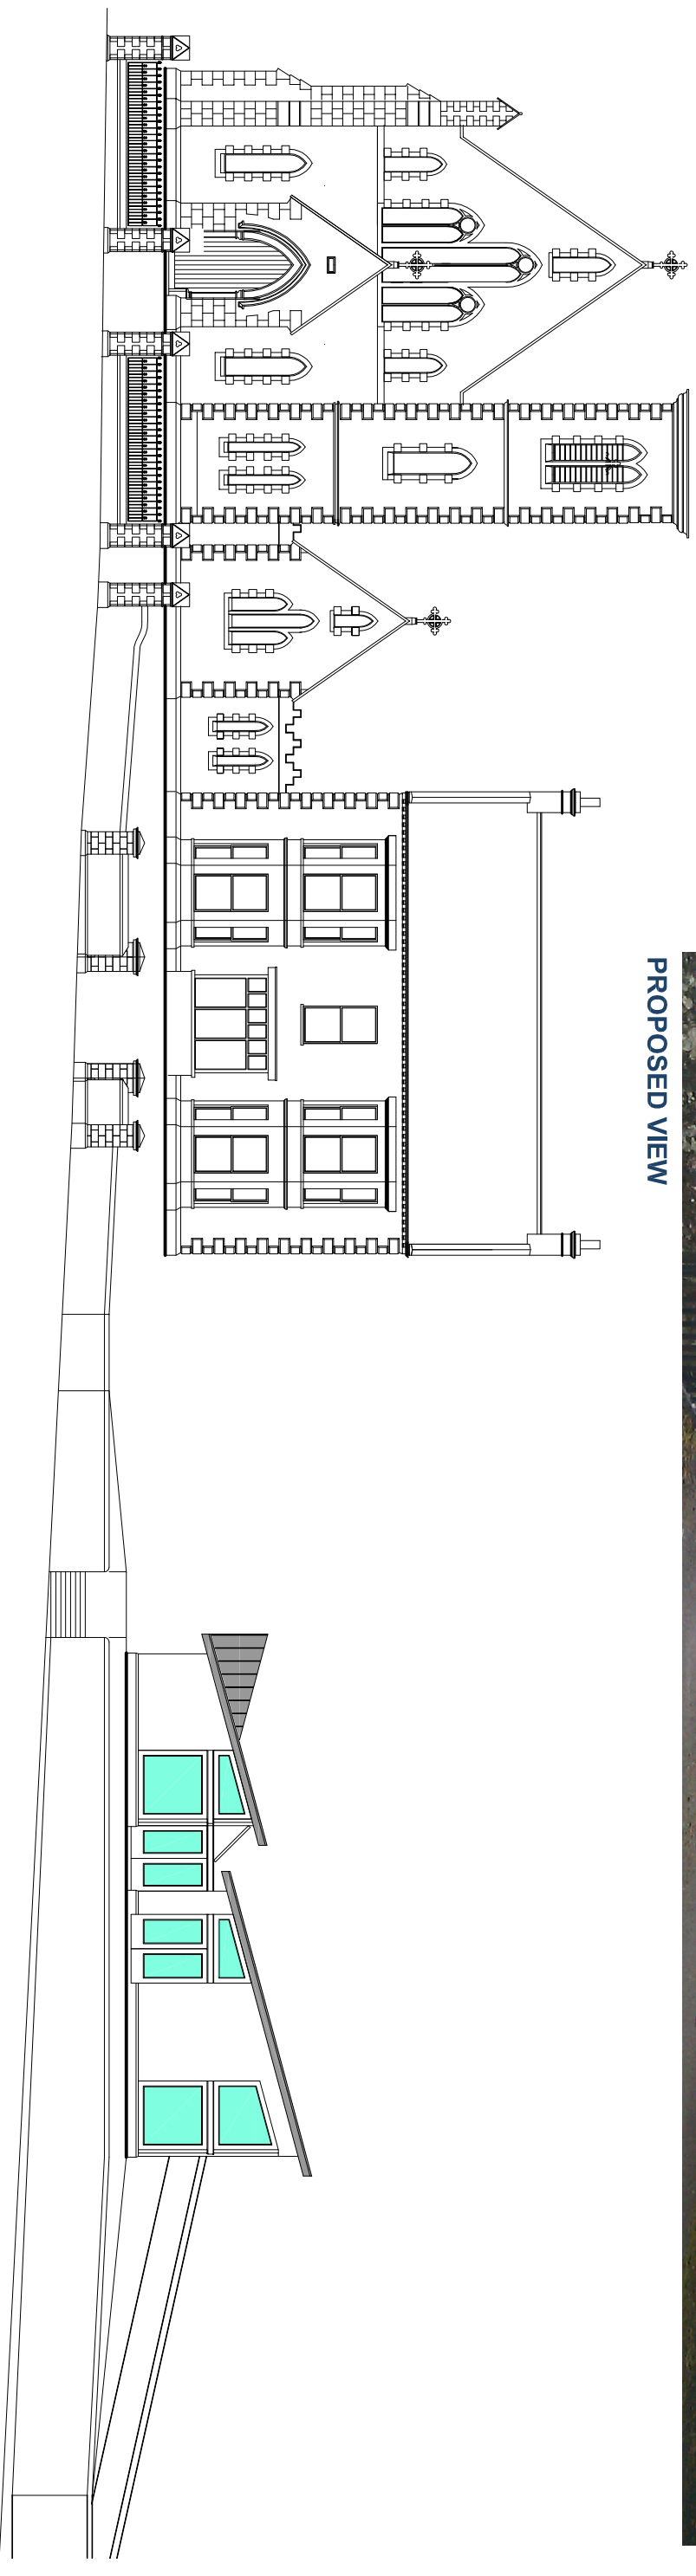

PROPOSED VIEW



DESIGN ISSUE

Scale 1:200 @ A3

Date: April 2011

Dwg No.:011DCN/104
Rev.:

**PROPOSED PASTORAL CENTRE AT
STAR OF THE SEA, DUNCANNON FOR
DUNCANNON PARISH COUNCIL**
CONTEXTUAL ELEVATION AND PHOTOMONTAGE

DAVINCI HOUSE - Seaville - Tramore - Co. Waterford - 00 353 51 33 88 11

**ELLIOT
DESIGNS**